



21.48

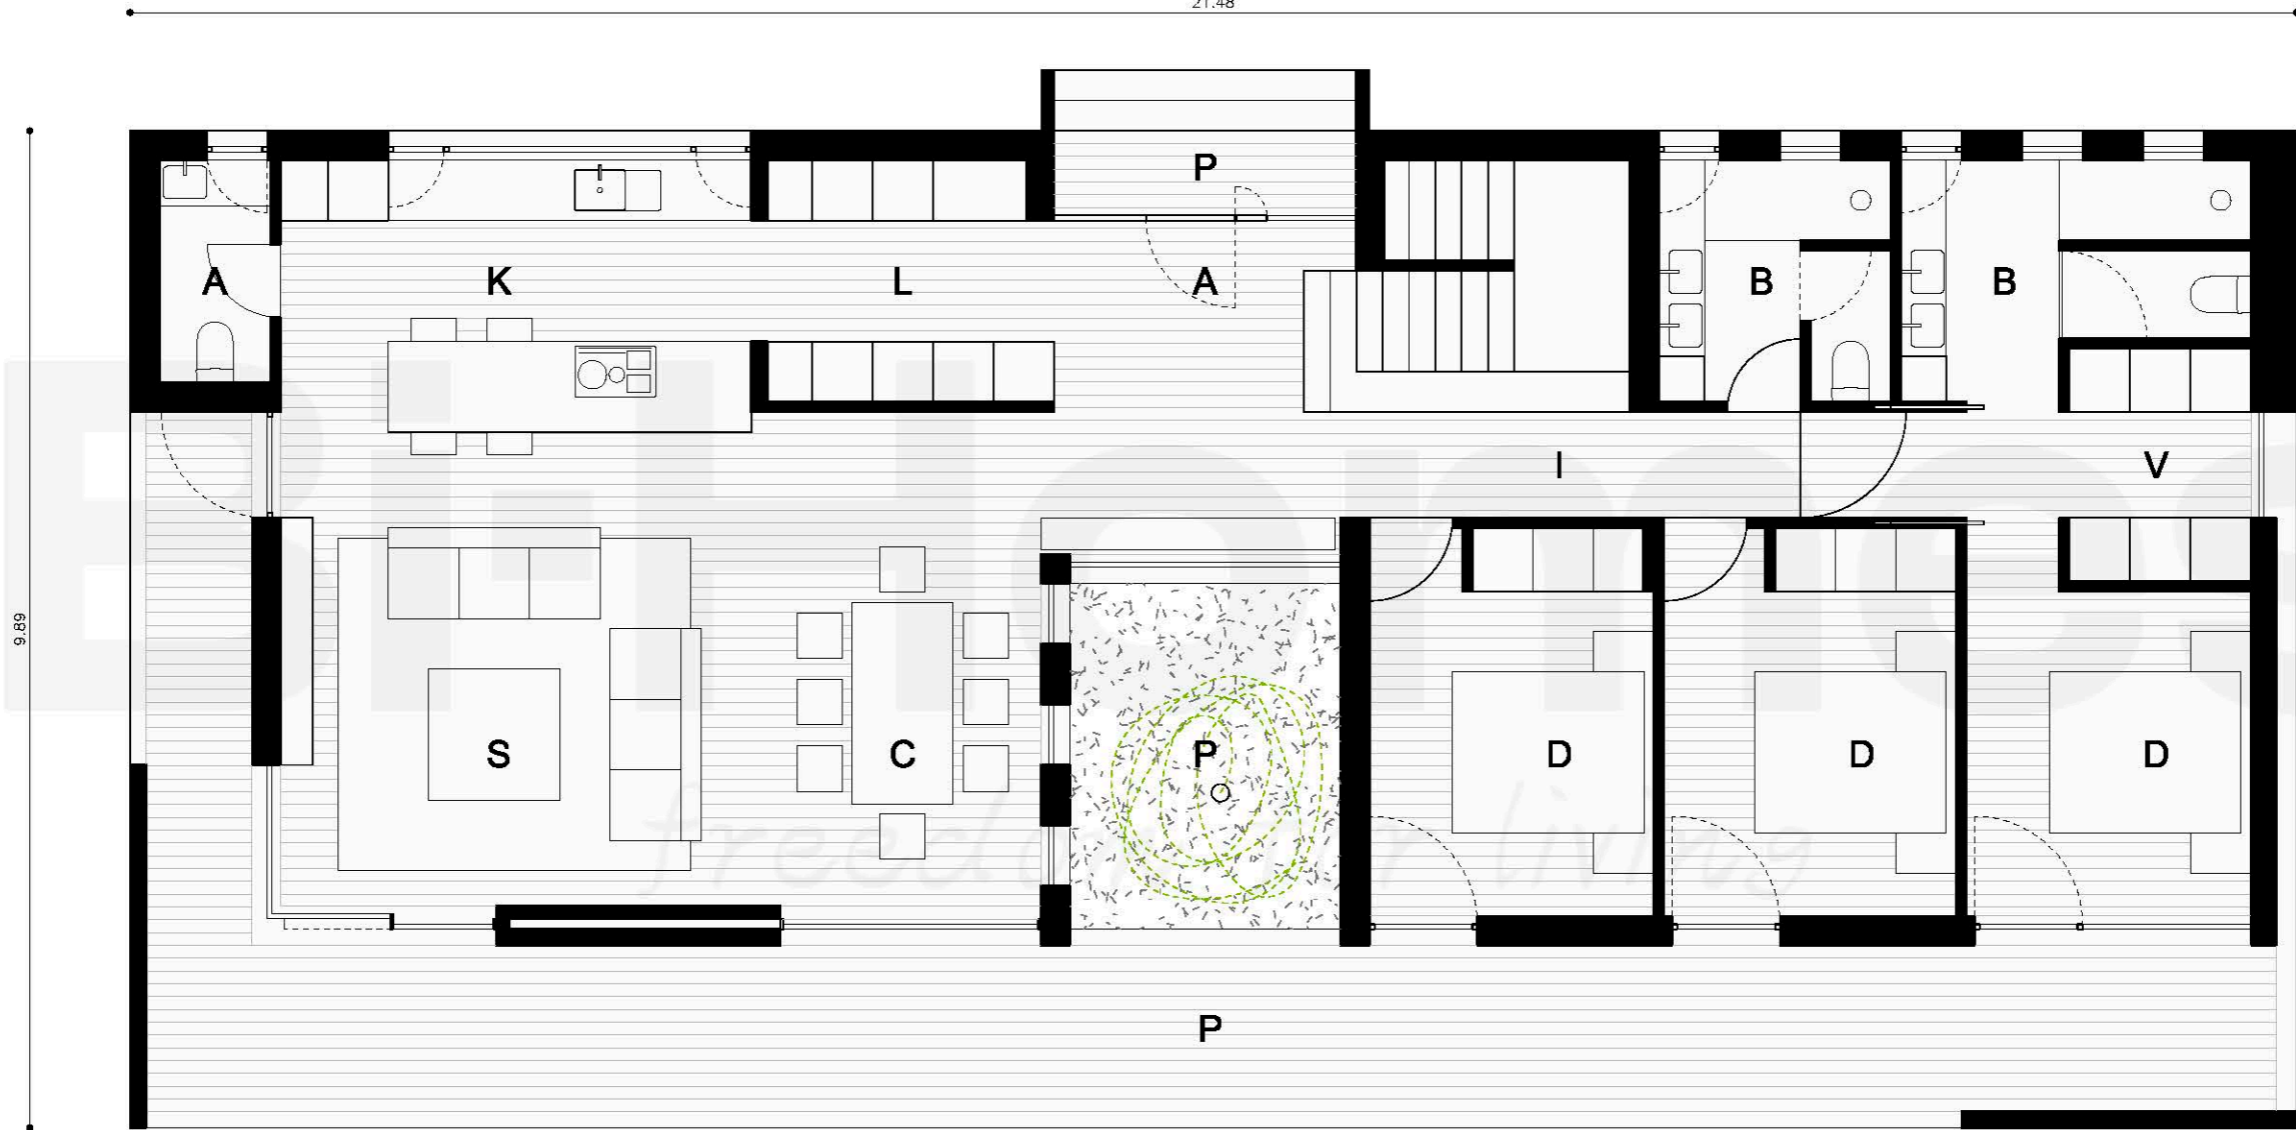

PLANTA BAJA

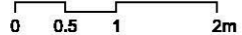


21.48

9.89





PLANTA PRIMERA

0 0.5 1 2m

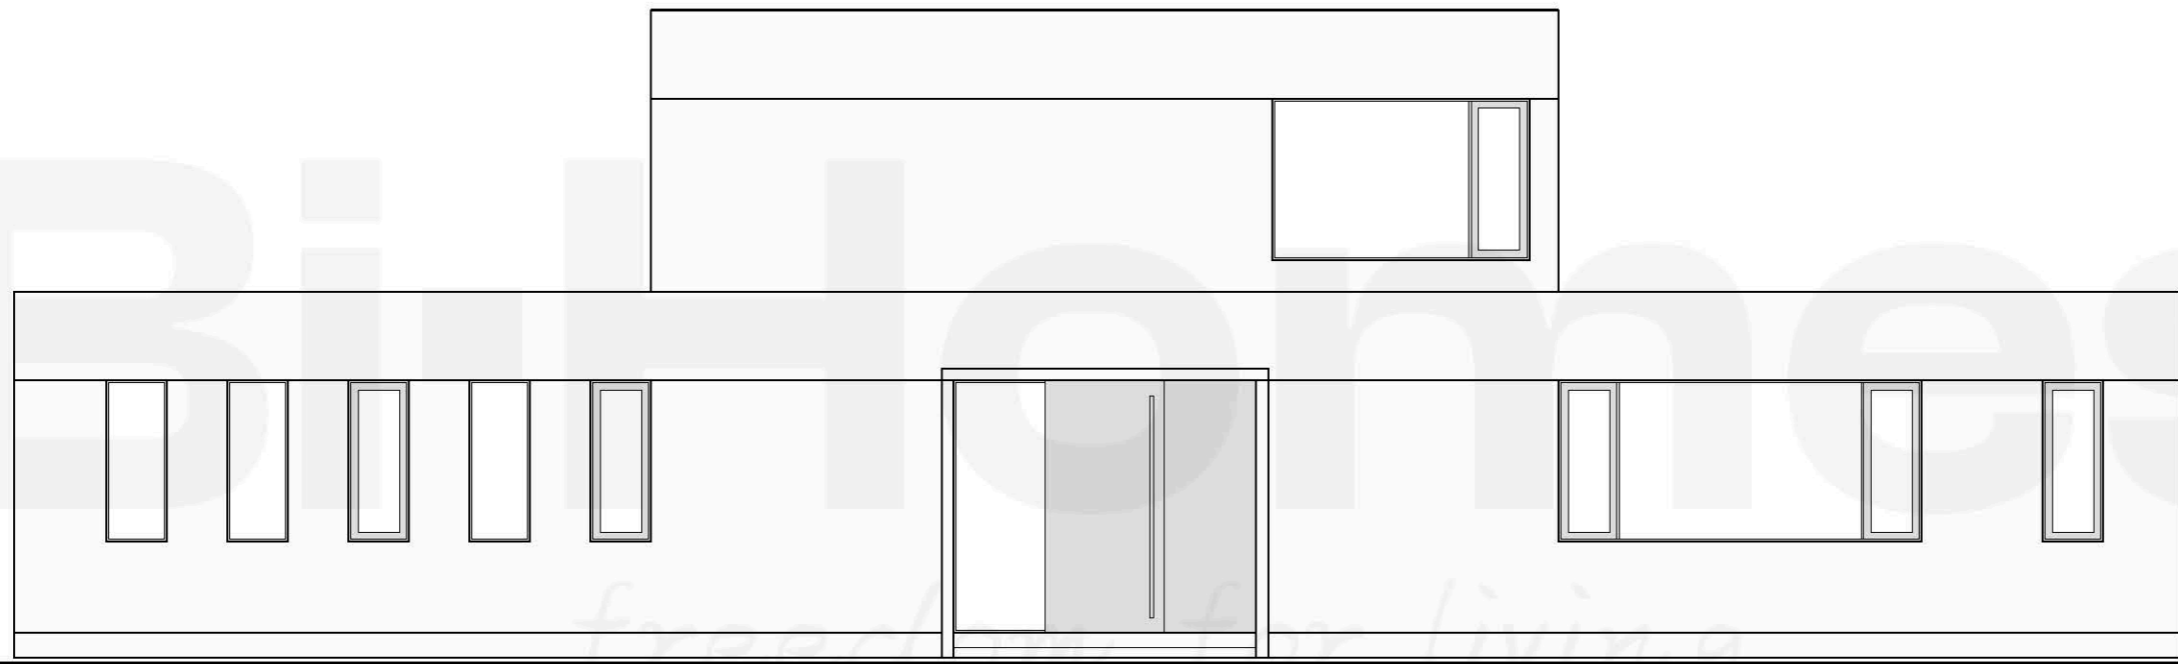


ALZADO 1

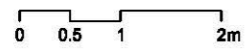


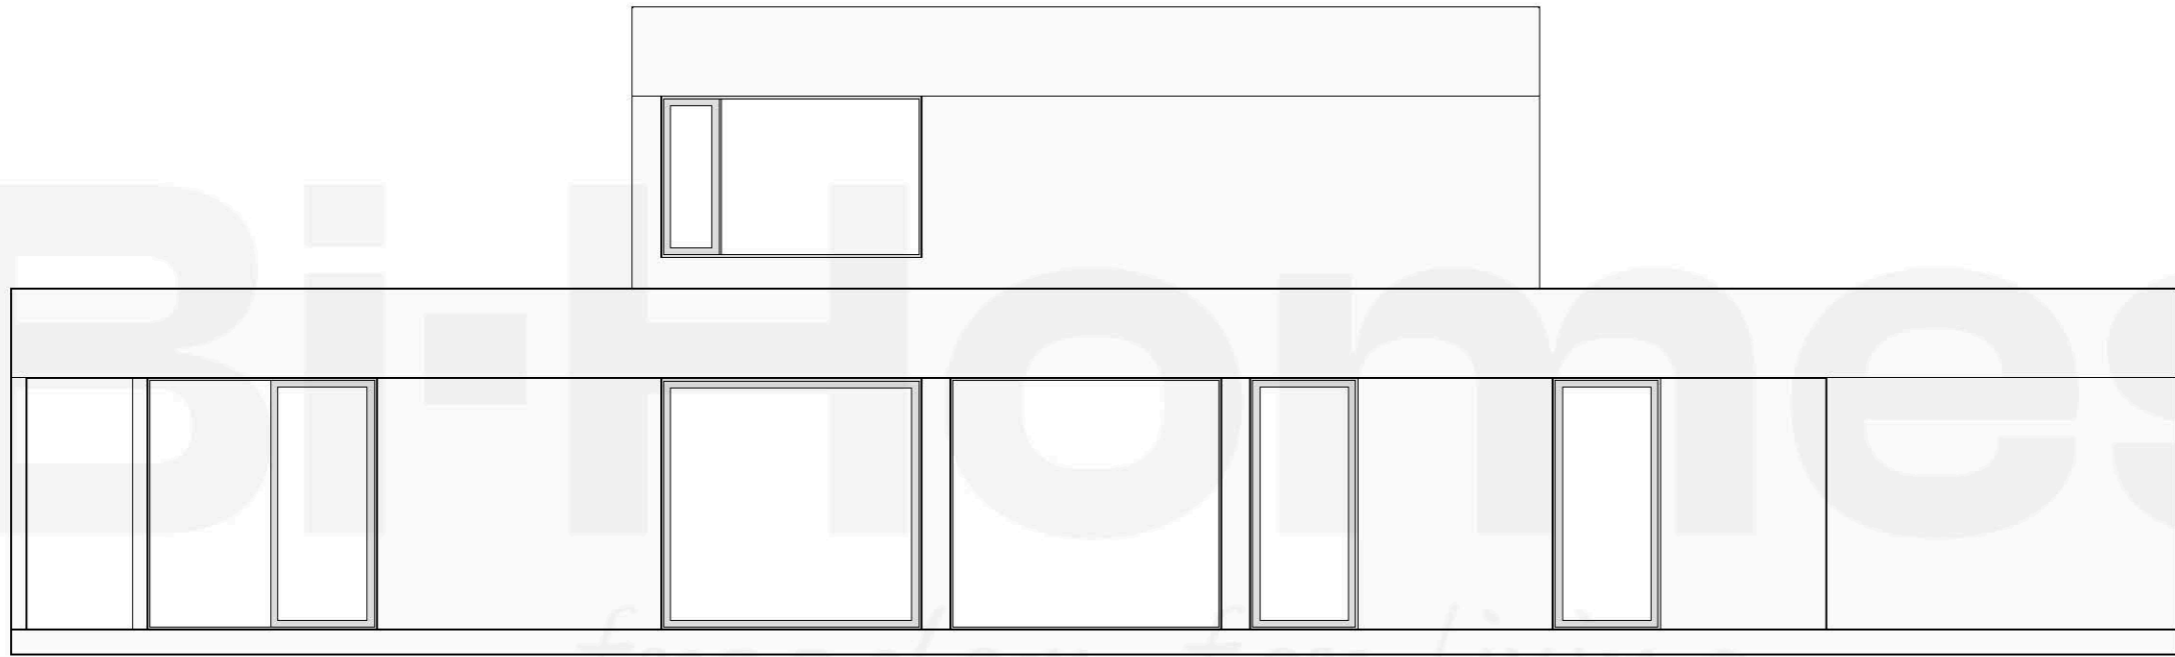

ALZADO 2

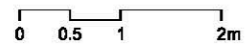


Bi-Homes

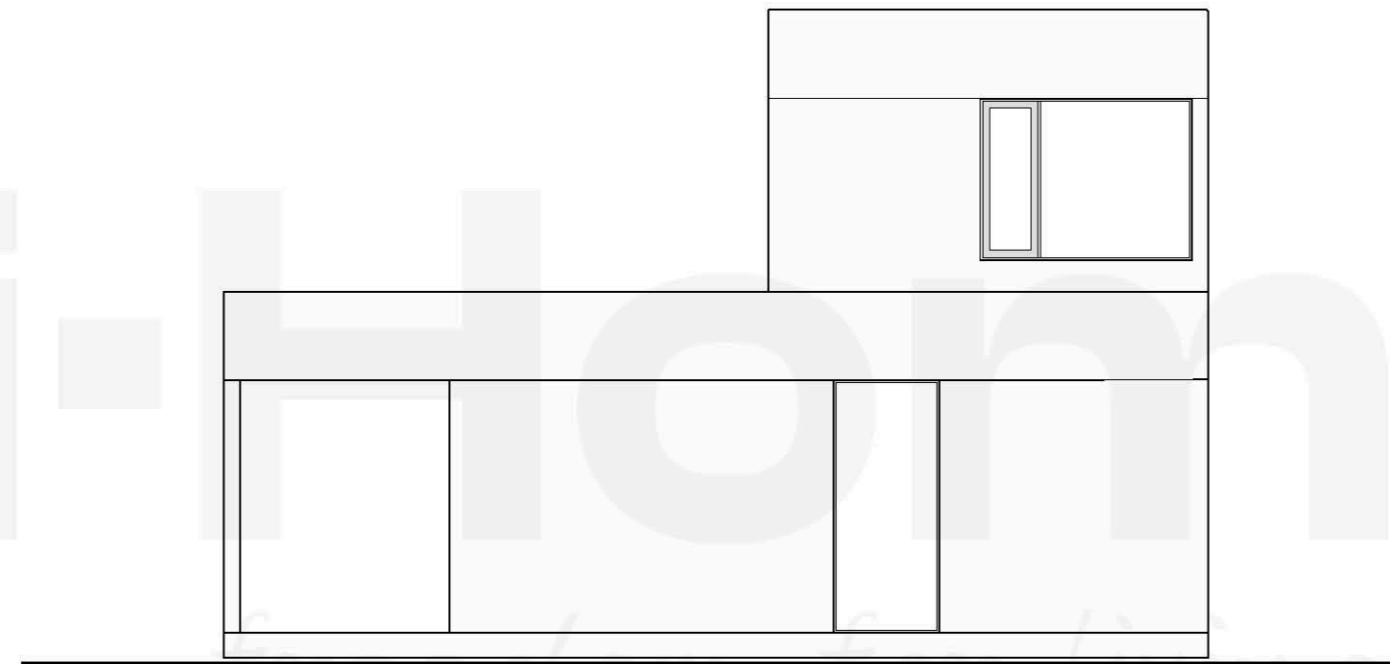

ALZADO 3

0 0.5 1 2m

Bi-Homes

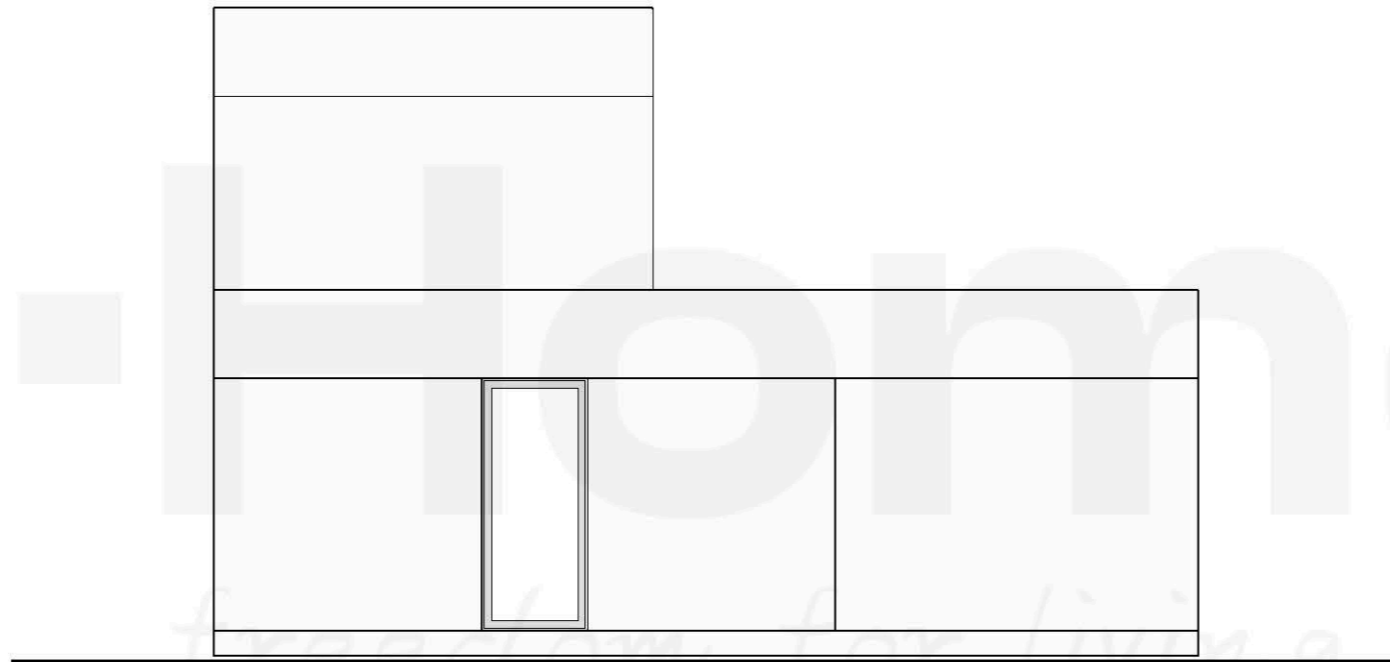

ALZADO 4

0 0.5 1 2m